


01 窗花層間大樣
比例： 1:2

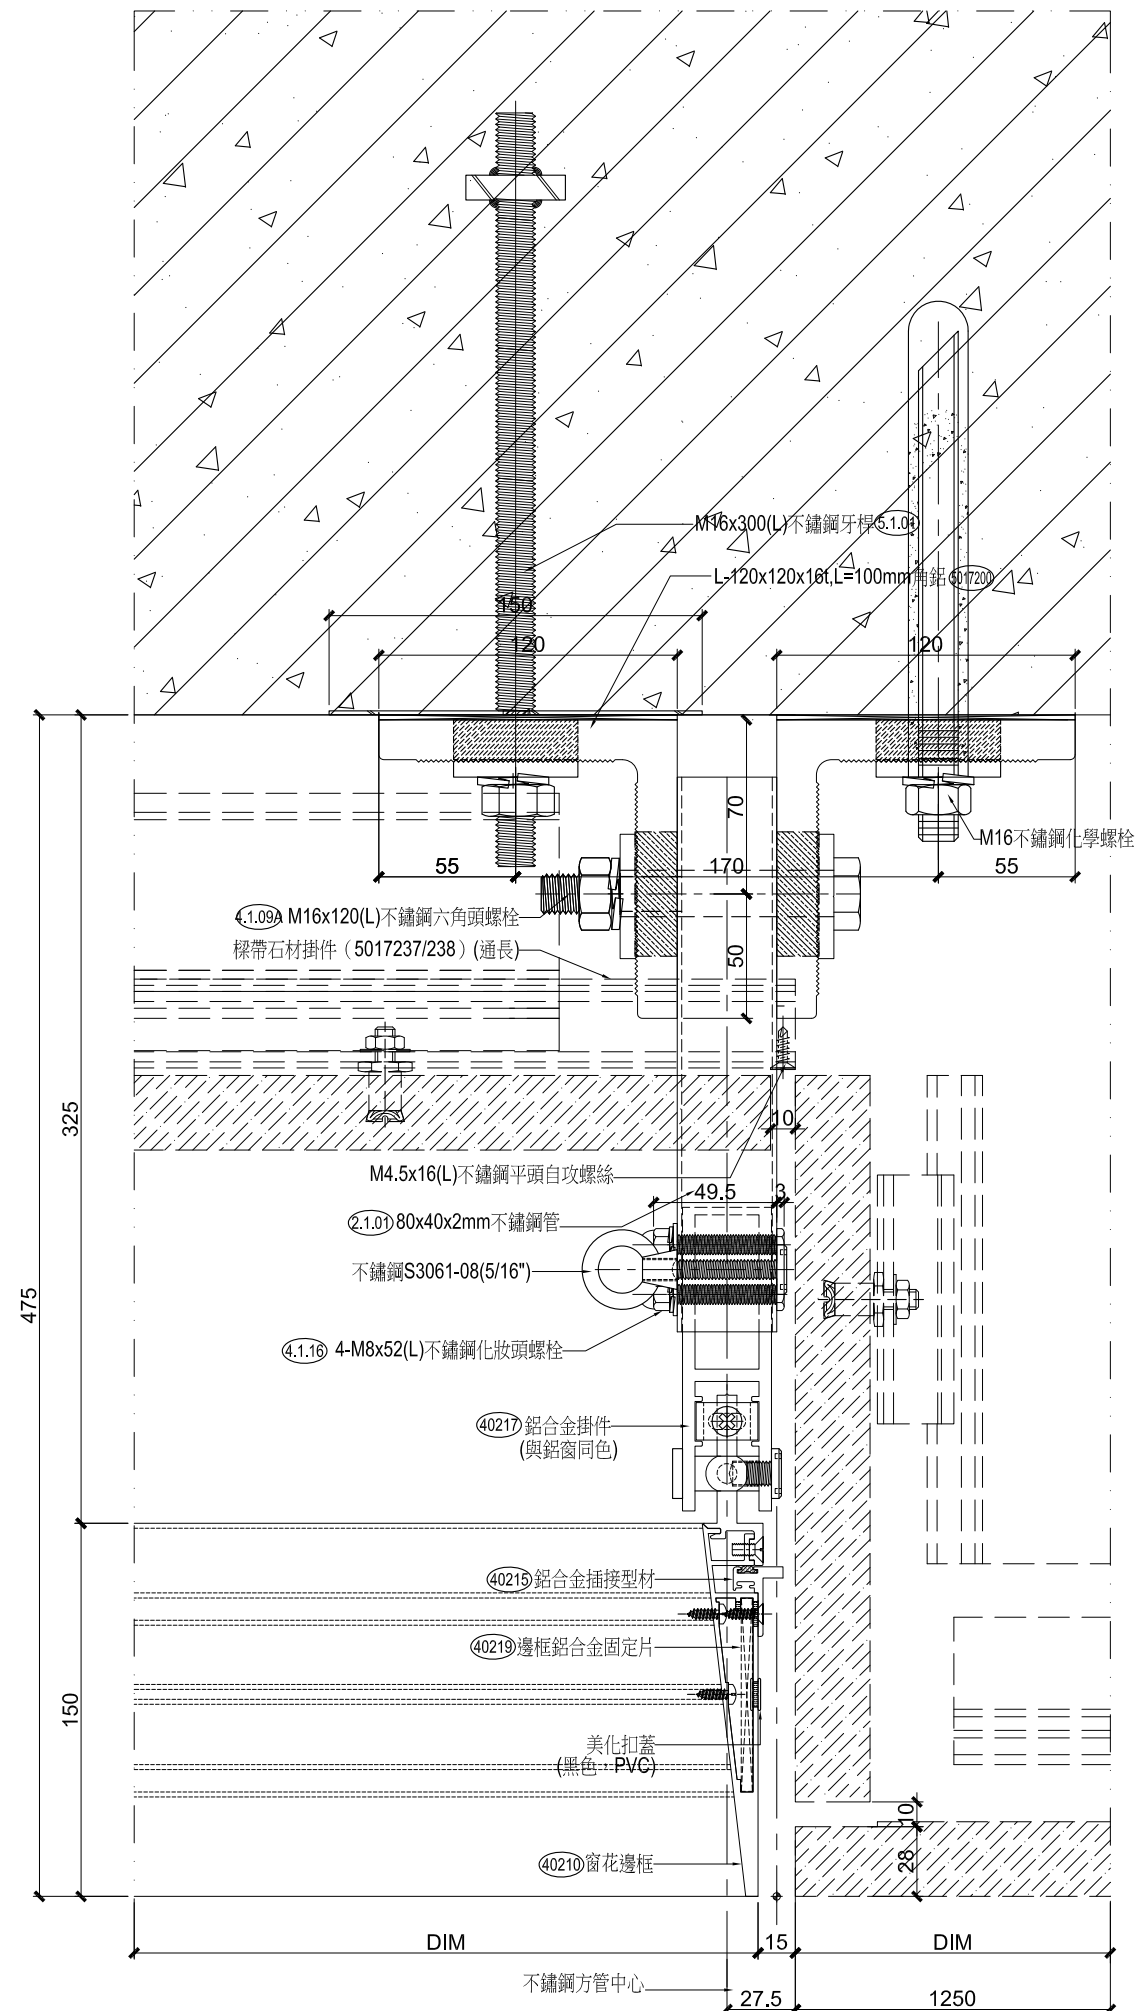

02 窗花層間大樣
比例： 1:2